


議案第 3 2 号資料


路線廃止全体図 1 葉

市道路線廃止図 7 葉

路線廃止全体図

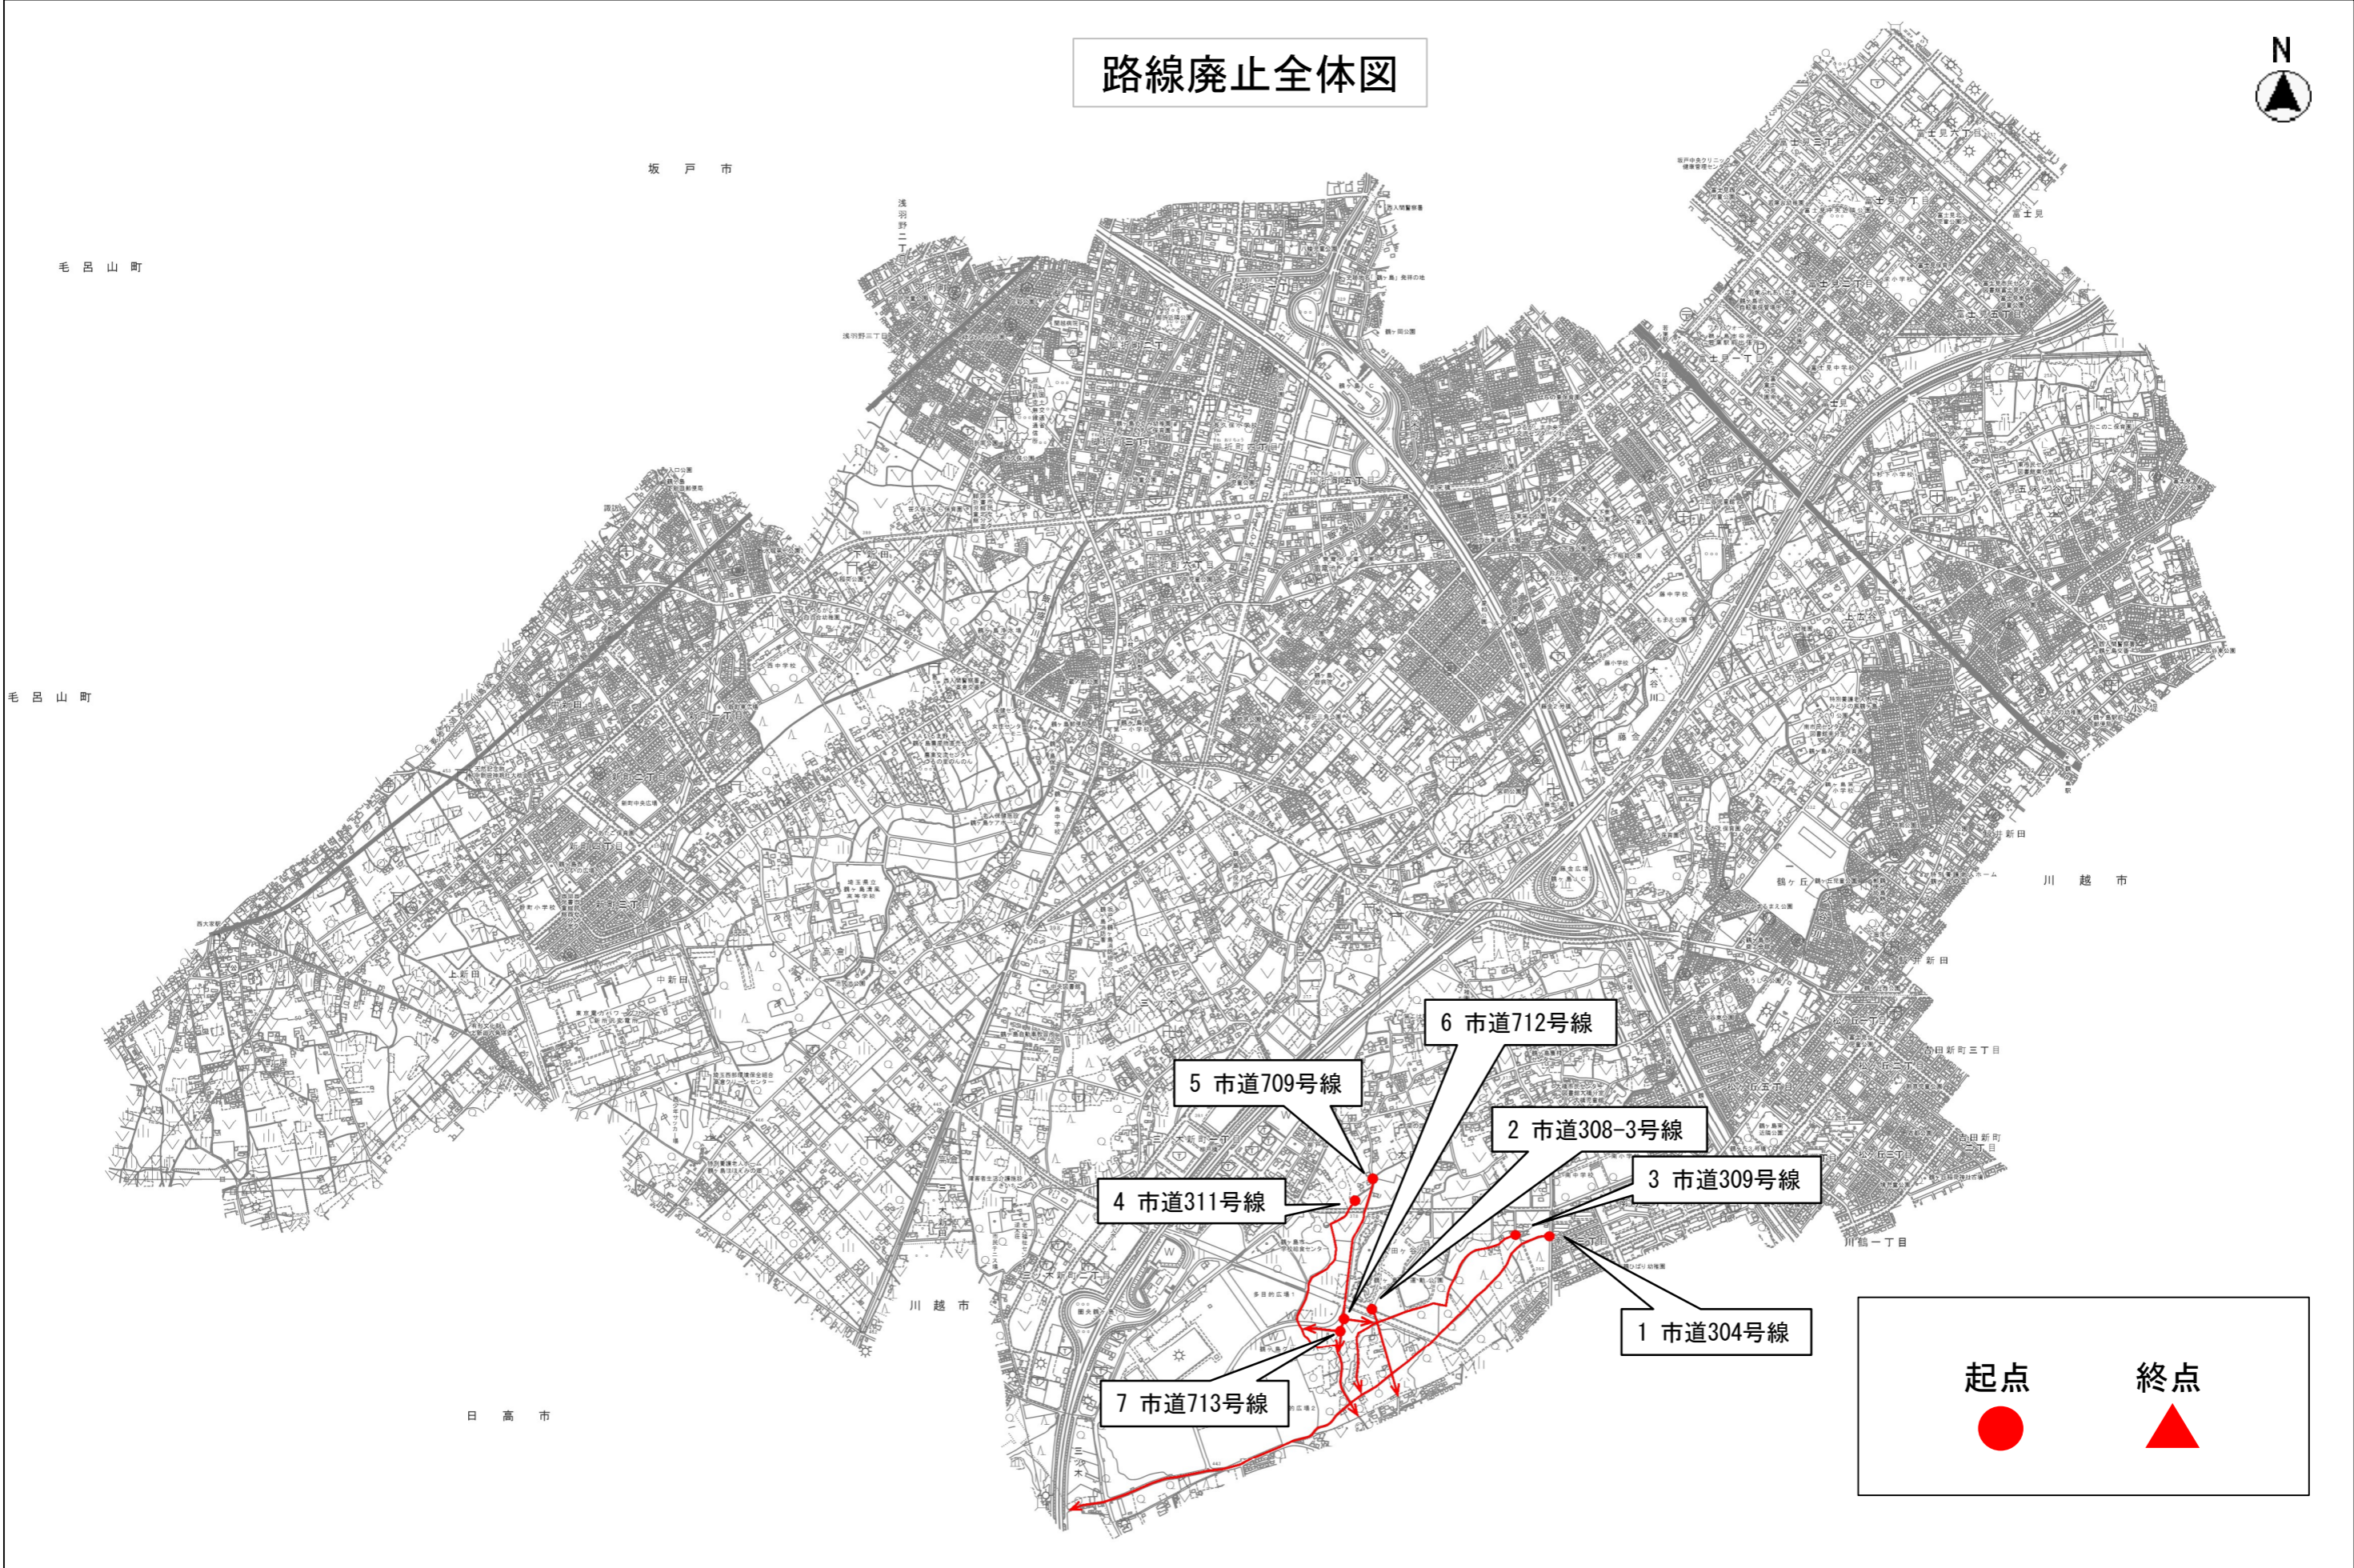

縮尺 1 : 20000

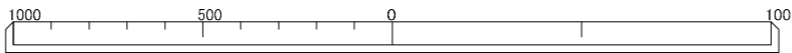


市道路線廃止図 1

起点 ● 終点 ▲



1 市道304号線

縮尺 1 : 10000

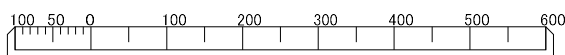


市道路線廃止図 2

起点 ● 終点 ▲



縮尺 1 : 1500

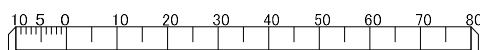


市道路線廃止図 3

起点 ● 終点 ▲



縮尺 1 : 3000

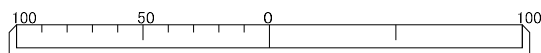


市道路線廃止図 4

起点 ● 終点 ▲



縮尺 1 : 3000

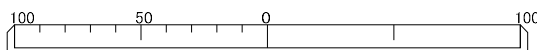


市道路線廃止図 5

起点 ● 終点 ▲




縮尺 1 : 2500

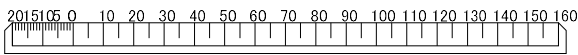


市道路線廃止図 6

起点 ● 終点 ▲

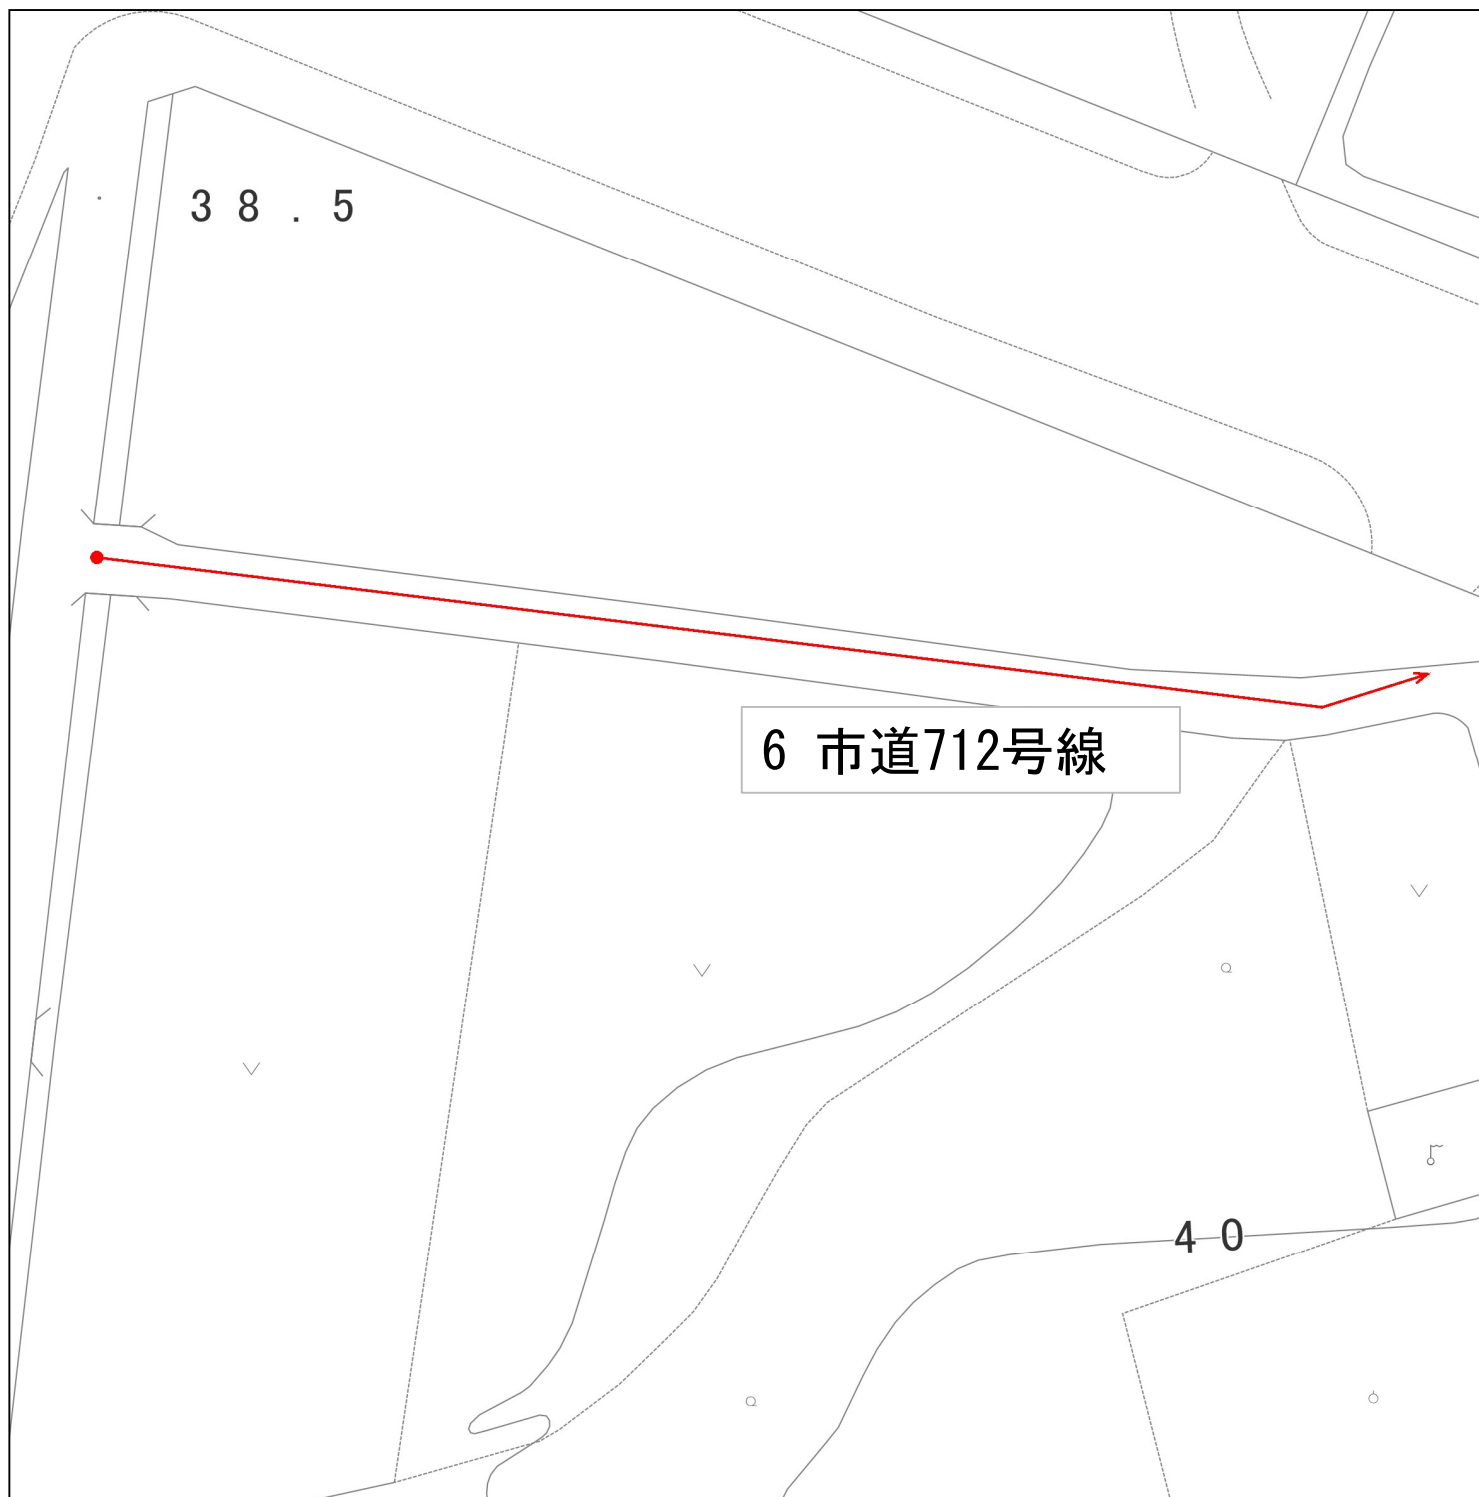


縮尺 1 : 600

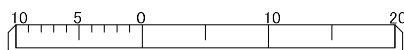

市道路線廃止図 7

起点 ● 終点 ▲

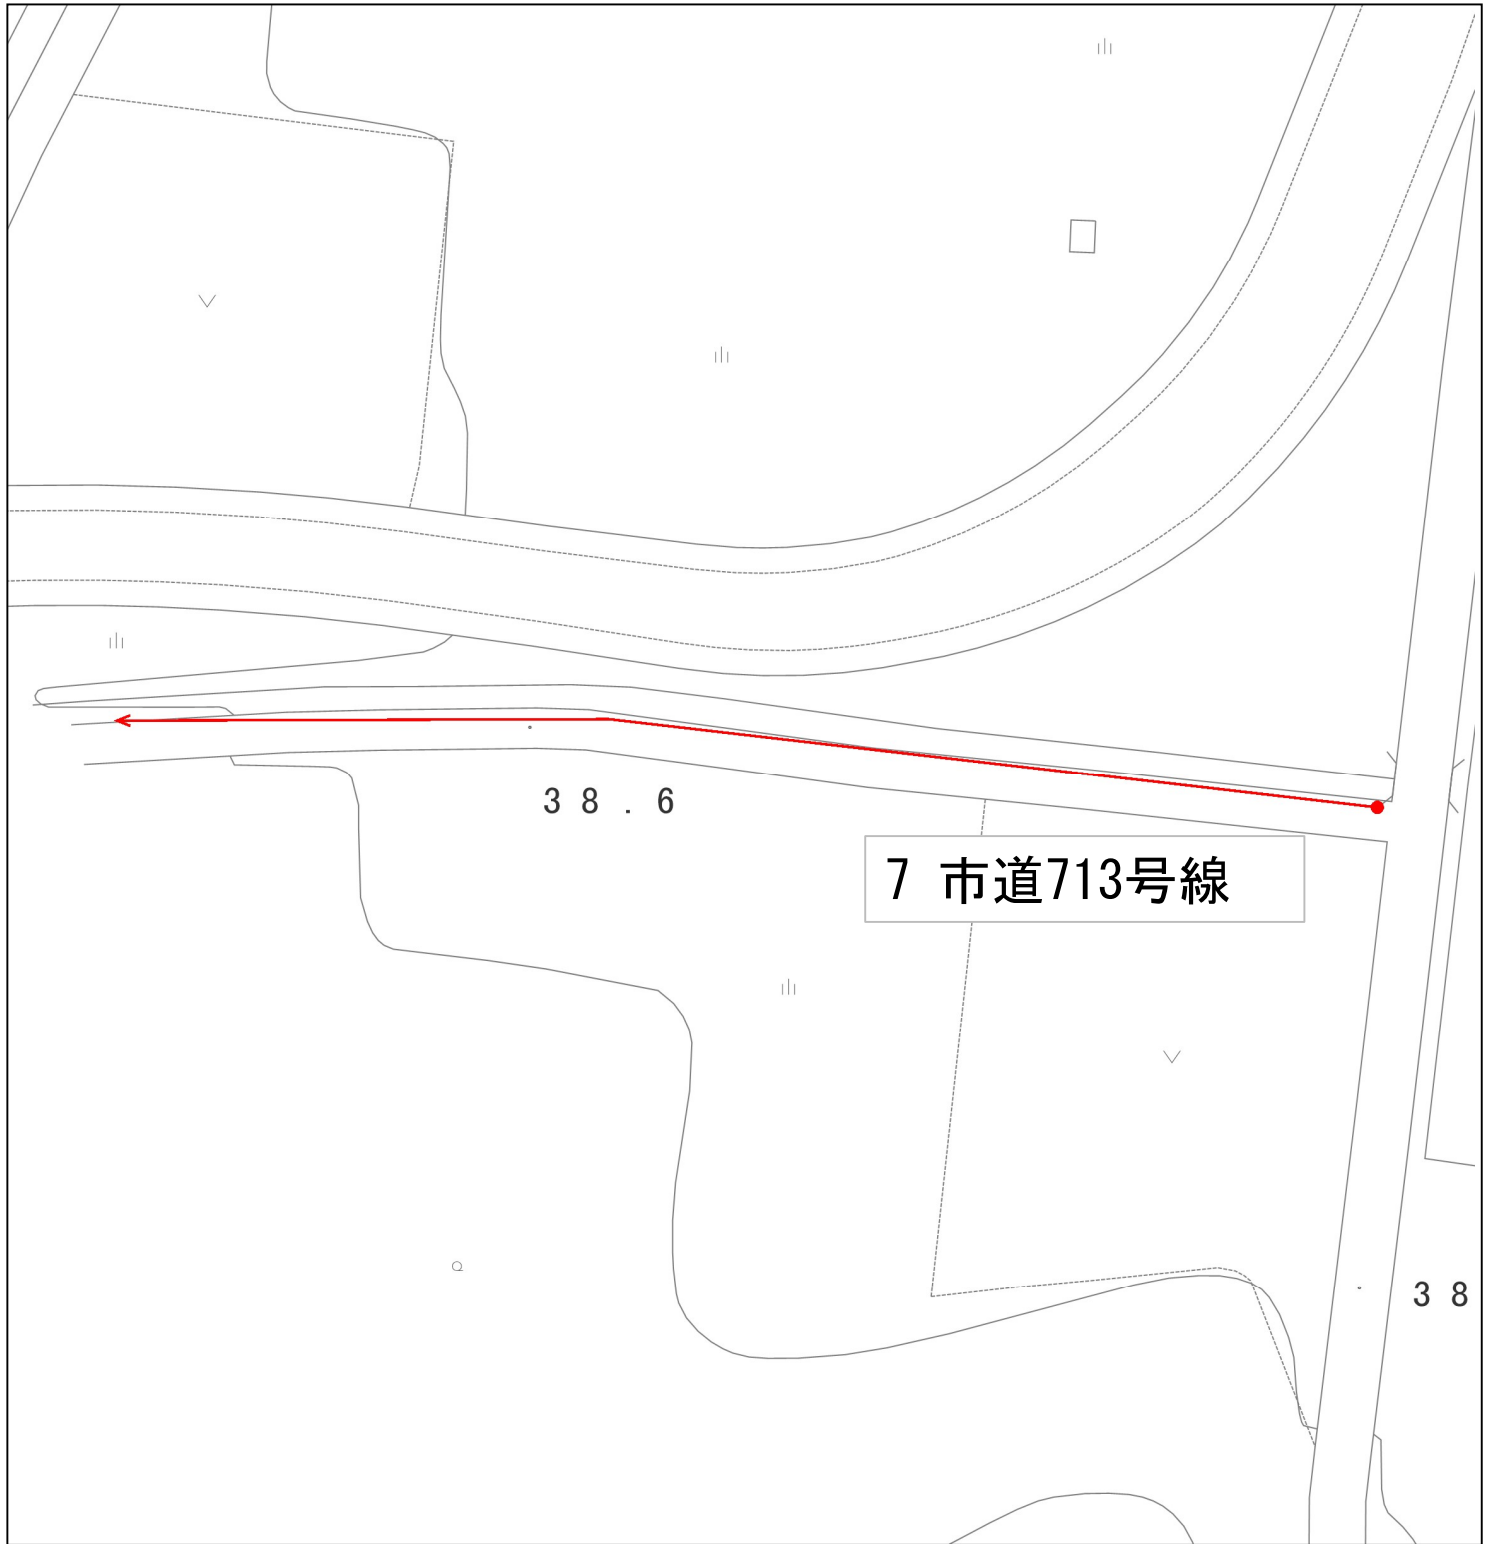

3 8 . 6

7 市道713号線

3 8

縮尺 1 : 750

